


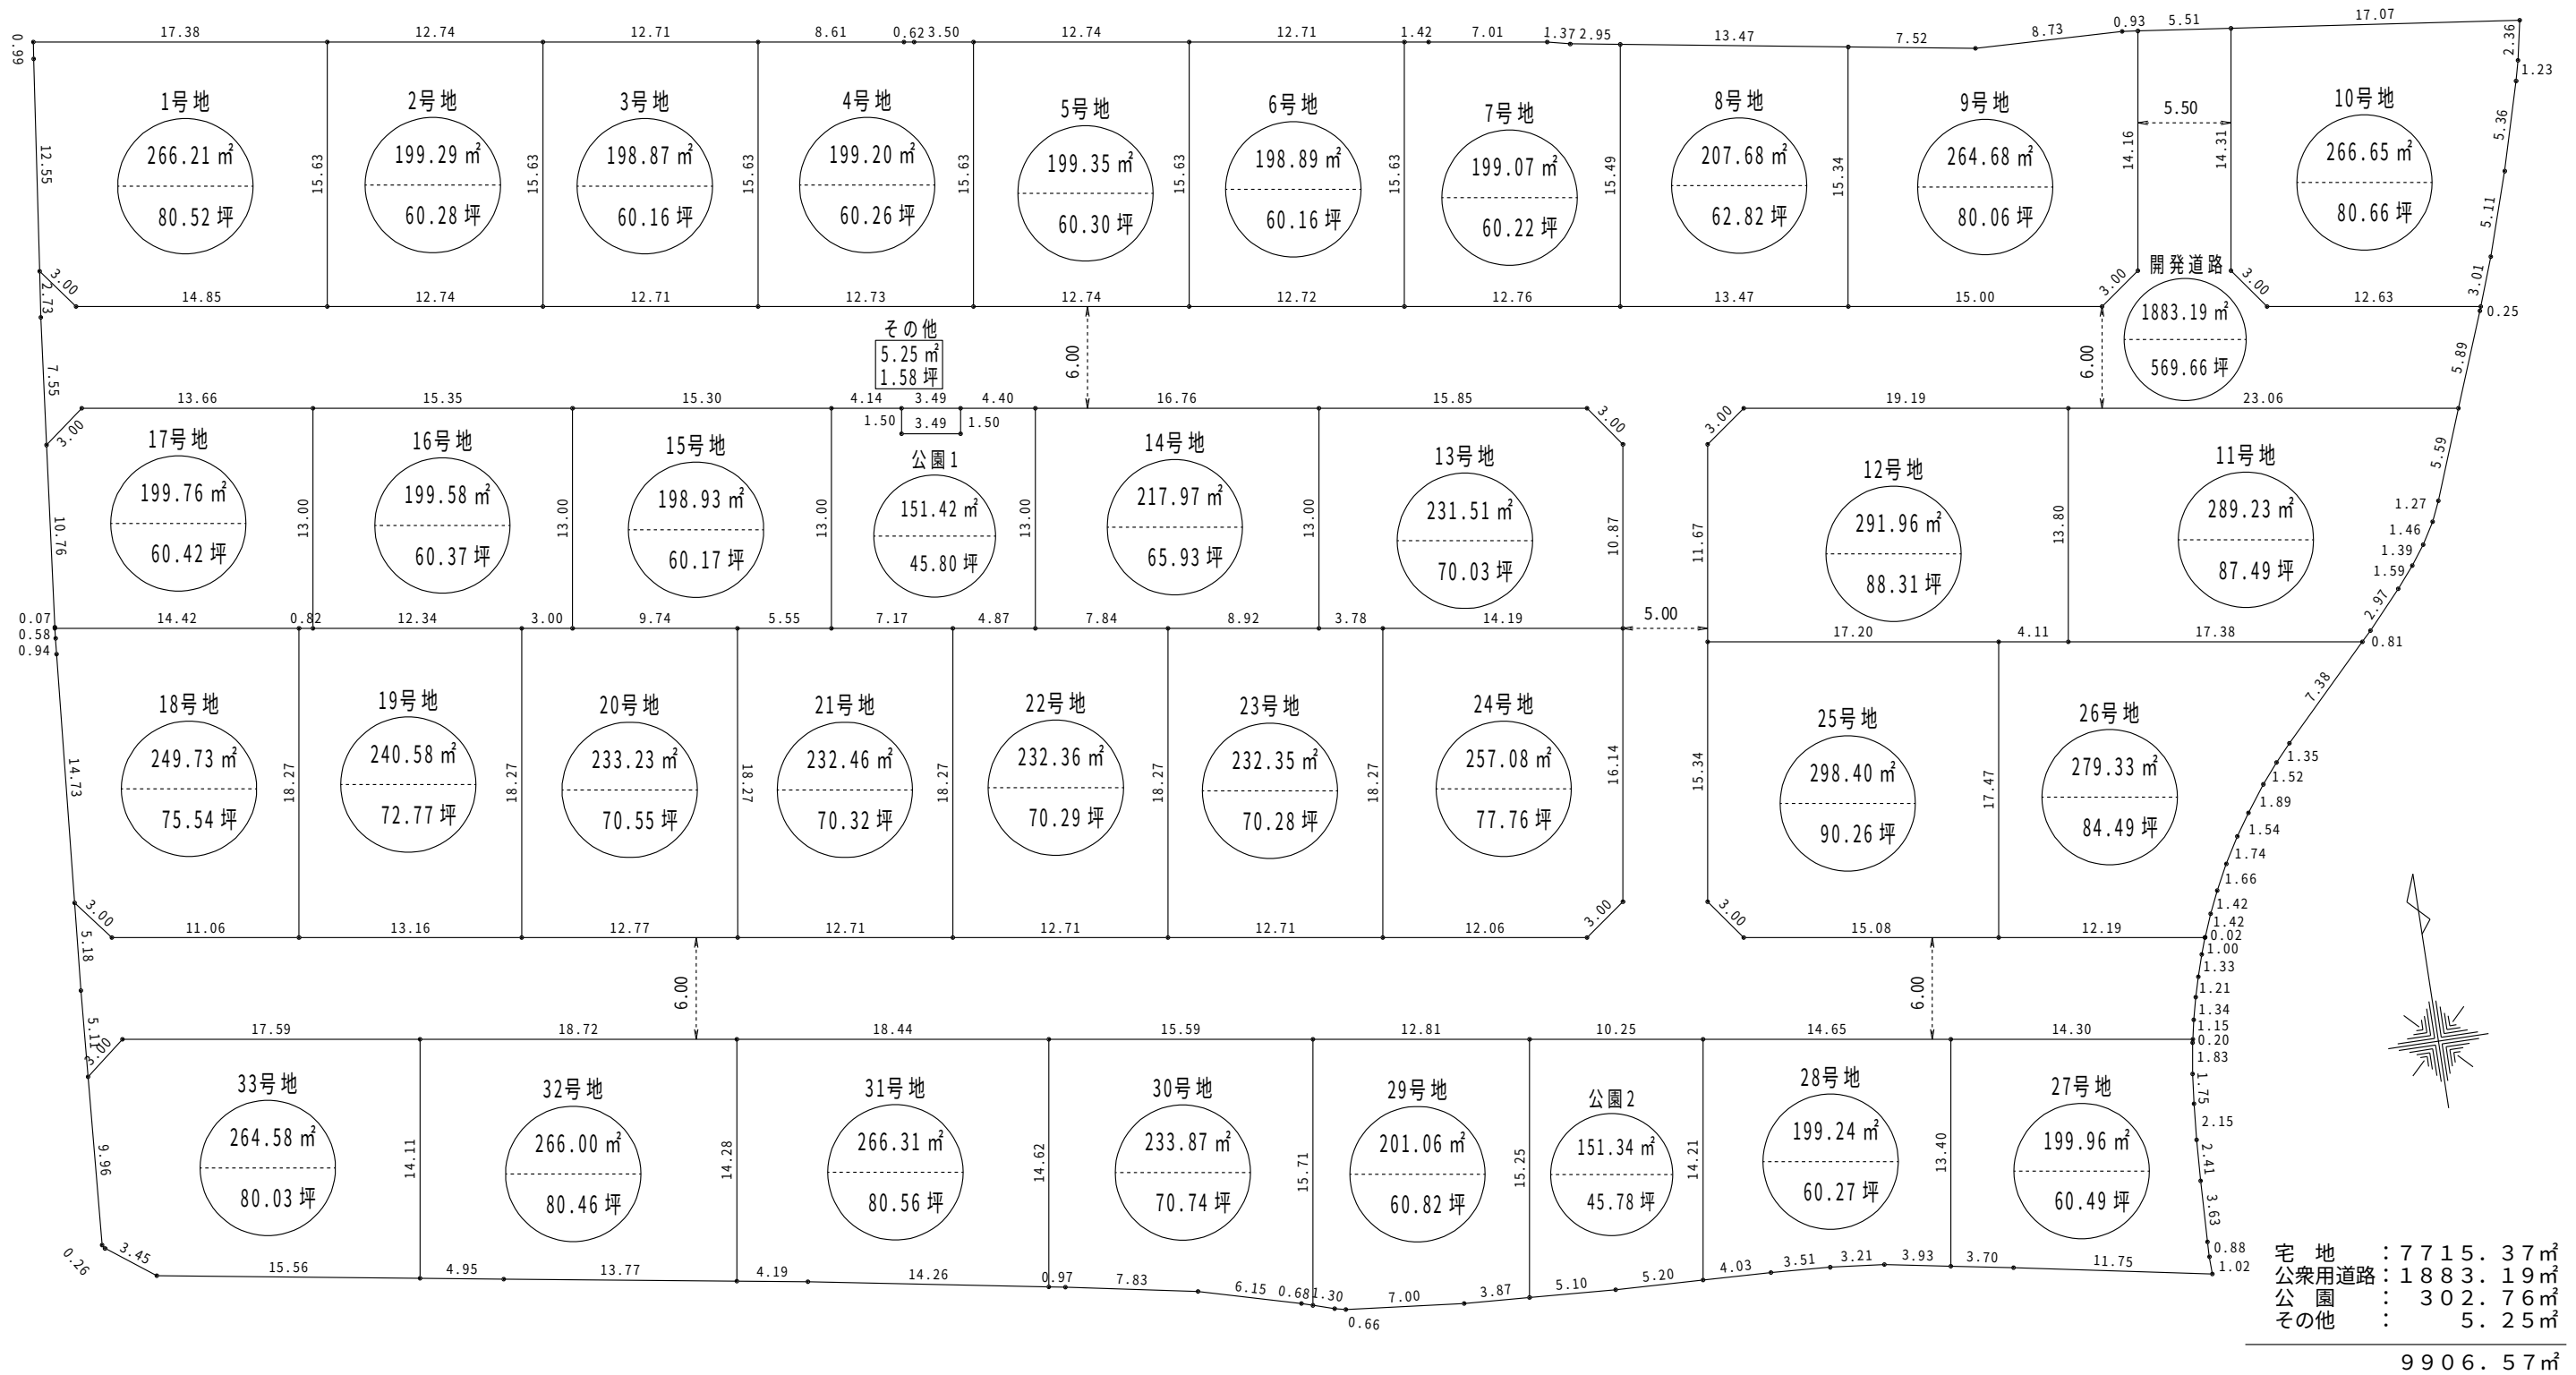

土地の所在	高松市六条町字上川西	縮尺	1 / 400	測量年月日	令和 年 月 日	特記事項		作 製 者	石井登記測量事務所
土地の地番	1113-1、1113-2、1113-4、1113-5、1114-1、1117-1 1118-1、1118-4、1118-6、1119-2、1120-2、1121 及び地先水路	図面番号		作製年月日	令和 年 月 日				土地家屋調査士 石井 宏 明 高松市春日町 1643-9 電話 843-3131

座 標 求 積 表

地 番 17号地			
測 点	Xn	Yn	(Xn+1 - Xn-1)Yn
b60	144439.199	53756.327	674211.853234
b61	144441.035	53758.706	-11773.156614
d32	144438.980	53772.217	-801689.983253
d34	144426.126	53770.262	-684495.435260
d35	144426.250	53769.448	123293.344264
b1	144428.419	53755.185	120572.879955
K63	144428.493	53755.192	579480.969760
		倍 面 積	-399.527914
		面 積	199.7639570
		地 積	199.76 m ²

地 番 18号地			
測 点	Xn	Yn	(Xn+1 - Xn-1)Yn
b1	144428.419	53755.185	-85255.723410
d35	144426.250	53769.448	-1088132.319176
d36	144408.182	53766.700	-881935.180100
b5	144409.847	53755.757	216205.654654
b6	144412.204	53753.888	916450.036512
K65	144426.896	53755.053	840298.988496
K64	144427.836	53755.133	81869.067559
		倍 面 積	-499.475465
		面 積	249.7377325
		地 積	249.73 m ²

地 番 19号地			
測 点	Xn	Yn	(Xn+1 - Xn-1)Yn
d35	144426.250	53769.448	964838.974912
d34	144426.126	53770.262	-106465.118760
d33	144424.270	53782.463	-1071508.010349
d37	144406.203	53779.715	-865208.054920
d36	144408.182	53766.700	1077861.034900
		倍 面 積	-481.174217
		面 積	240.5871085
		地 積	240.58 m ²

地 番 20号地			
測 点	Xn	Yn	(Xn+1 - Xn-1)Yn
d33	144424.270	53782.463	947378.085745
d31	144423.818	53785.437	-103160.468166
d30	144422.352	53795.071	-1050940.507056
d38	144404.282	53792.341	-868692.514809
d37	144406.203	53779.715	1074948.943420
		倍 面 積	-466.460866
		面 積	233.2304330
		地 積	233.23 m ²

地 番 21号地			
測 点	Xn	Yn	(Xn+1 - Xn-1)Yn
d30	144422.352	53795.071	927158.048685
d28	144421.517	53800.563	-102974.277582
d27	144420.438	53807.656	-1030201.381776
d39	144402.371	53804.908	-869272.093648
d38	144404.282	53792.341	1074824.765521
		倍 面 積	-464.938800
		面 積	232.4694000
		地 積	232.46 m ²

地 番 12号地			
測 点	Xn	Yn	(Xn+1 - Xn-1)Yn
d13	144423.376	53874.807	-890604.434517
d14	144409.731	53872.731	-701800.066737
d15	144410.349	53868.667	172649.077735
b90	144412.936	53851.657	761031.616724
b91	144424.481	53853.413	717650.581638
b92	144426.262	53855.833	-59510.695465
		倍 面 積	-583.920622
		面 積	291.9603110
		地 積	291.96 m ²

地 番 13号地			
測 点	Xn	Yn	(Xn+1 - Xn-1)Yn
d16	144430.038	53831.006	563610.632820
b51	144427.654	53846.680	-258679.450720
b52	144425.234	53848.462	-709399.638388
b2	144414.480	53846.826	-464159.640120
d17	144416.614	53832.796	145563.880384
d18	144417.184	53829.051	722601.180624
		倍 面 積	-463.035400
		面 積	231.5177000
		地 積	231.51 m ²

地 番 14号地			
測 点	Xn	Yn	(Xn+1 - Xn-1)Yn
d19	144432.559	53814.432	556064.525856
d16	144430.038	53831.006	-827651.717250
d18	144417.184	53829.051	-619680.035112
d20	144418.526	53820.227	135680.792267
d21	144419.705	53812.476	755150.475708
		倍 面 積	-435.958531
		面 積	217.9792655
		地 積	217.97 m ²

地 番 15号地			
測 点	Xn	Yn	(Xn+1 - Xn-1)Yn
d29	144436.672	53787.393	567618.358329
d22	144434.371	53802.519	-815377.175445
d28	144421.517	53800.563	-646628.966697
d30	144422.352	53795.071	123782.458371
d31	144423.818	53785.437	770207.457840
		倍 面 積	-397.867602
		面 積	198.9338010
		地 積	198.93 m ²

地 番 16号地			
測 点	Xn	Yn	(Xn+1 - Xn-1)Yn
d32	144438.980	53772.217	567081.800482
d29	144436.672	53787.393	-815524.452666
d31	144423.818	53785.437	-667046.989674
d33	144424.270	53782.463	124129.924604
d34	144426.126	53770.262	790960.554020
		倍 面 積	-399.163234
		面 積	199.5816170
		地 積	199.58 m ²

地 番 7号地			
測 点	Xn	Yn	(Xn+1 - Xn-1)Yn
d9	144450.676	53839.262	820779.549190
K87	144450.462	53840.669	-68269.968292
K85	144449.408	53847.601	-73771.213370
K48	144449.092	53848.939	-42702.208627
d11	144448.615	53851.855	-850536.197870
d12	144433.298	53849.526	-721475.949348
d10	144435.217	53836.911	935577.839358
		倍 面 積	-398.148959
		面 積	199.0744795
		地 積	199.07 m ²

地 番 8号地			
測 点	Xn	Yn	(Xn+1 - Xn-1)Yn
d11	144448.615	53851.855	707667.226555
b33	144446.439	53865.151	-934129.448642
b34	144431.273	53862.844	-707811.633004
d12	144433.298	53849.526	933858.479892
		倍 面 積	-415.375199
		面 積	207.6875995
		地 積	207.68 m ²

地 番 9号地			
測 点	Xn	Yn	(Xn+1 - Xn-1)Yn
b33	144446.439	53865.151	751472.721601
K47	144445.224	53872.573	-82155.673825
K46	144444.914	53881.300	-22899.552500
b35	144444.799	53882.227	-760601.516332
b36	144430.798	53880.097	-850389.570951
b37	144429.016	53877.677	25591.896575
b34	144431.273	53862.844	938452.331012
		倍 面 積	-529.364420
		面 積	264.6822100
		地 積	264.68 m ²

地 番 10号地			
測 点	Xn	Yn	(Xn+1 - Xn-1)Yn
b85	144444.124	53887.696	649885.613760
K45	144442.030	53904.640	-237988.985600
K44	144439.709	53904.188	-189527.125008
K43	144438.514	53903.889	-342559.214595
K42	144433.354	53902.419	-540641.262570
K41	144428.484	53900.848	-415252.132992
b39	144425.650	53899.811	-50396.323285
b83	144427.549	53887.324	232793.239680
b84	144429.970	53885.543	893152.875225
		倍 面 積	-533.315385
		面 積	266.6576925
		地 積	266.65 m ²

地 番 11号地			
測 点	Xn	Yn	(Xn+1 - Xn-1)Yn
d13	144423.376	53874.807	548230.036032
b44	144419.907	53897.613	-468747.540261
K39	144414.679	53895.608	-344662.413160
K38	144413.512	53895.087	-130911.166323
K37	144412.250	53894.344	-128214.644376
K36	144411.133	53893.514	-126380.290330
K35	144409.905	53892.494	-184851.254420
K34	144407.703	53890.490	-150246.686120
b45	144407.117	53889.917	109288.751676
d14	144409.731	53872.731	875916.733329
		倍 面 積	-578.473953
		面 積	289.2369765
		地 積	289.23 m ²

地 番 1号地			
測 点	Xn	Yn	(Xn+1 - Xn-1)Yn
K84	144462.863	53759.125	-87627.373750
b19	144460.250	53776.310	-971791.698010
b20	144444.792	53773.959	-711160.607775
b21	144447.025	53759.275	248959.202525
b22	144449.423	53757.459	798567.053445
K61	144461.880	53759.003	722521.000320
		倍 面 積	-532.423245
		面 積	266.2116225
		地 積	266.21 m ²

地 番 2号地			
測 点	Xn	Yn	(Xn+1 - Xn-1)Yn
b19	144460.250	53776.310	728185.013710
d1	144458.333	53788.911	-934582.328625
d2	144442.875	53786.560	-728323.808960
b20	144444.792	53773.959	934322.537625
		倍 面 積	-398.586250
		面 積	199.2931250
		地 積	199.29 m ²

地 番 3号地			
測 点	Xn	Yn	(Xn+1 - Xn-1)Yn
d1	144458.333	53788.911	728624.588406
d3	144456.421	53801.486	-934531.811820
d4	144440.963	53799.135	-728763.082710
d2	144442.875	53786.560	934272.547200
		倍 面 積	-397.758924
		面 積	198.8794620
		地 積	198.87 m ²

地 番 4号地			
測 点	Xn	Yn	(Xn+1 - Xn-1)Yn
d3	144456.421	53801.486	761990.446218
K89	144455.126	53810.003	-74742.094167
K88	144455.032	53810.617	-33416.393157
d5	144454.505	53814.082	-860218.100770
d6	144439.047	53811.730	-728718.447660
d4	144440.963	53799.135	934706.171490
		倍 面 積	-398.418046
		面 積	199.2090230
		地 積	199.20 m ²

丈量図

座標求積表

地番22号地			
測点	Xn	Yn	(Xn+1 - Xn-1)Yn
d27	144420.438	53807.656	932701.909104
d21	144419.705	53812.476	-102889.454112
d20	144418.526	53820.227	-1035824.088842
d40	144400.459	53817.478	-869421.357090
d39	144402.371	53804.908	1074968.256932
	倍面積		-464.734008
	面積		232.3670040
	地積		232.36㎡

地番23号地			
測点	Xn	Yn	(Xn+1 - Xn-1)Yn
d20	144418.526	53820.227	900143.296575
d18	144417.184	53829.051	-102921.145512
d17	144416.614	53832.796	-1003281.819052
d41	144398.547	53830.048	-869624.425440
d40	144400.459	53817.478	1075219.392962
	倍面積		-464.700467
	面積		232.3502335
	地積		232.35㎡

地番24号地			
測点	Xn	Yn	(Xn+1 - Xn-1)Yn
d17	144416.614	53832.796	857717.938668
b2	144414.480	53846.826	-974627.550600
b3	144398.514	53844.398	-955576.531306
b4	144396.733	53841.977	1776.785241
d41	144398.547	53830.048	1070195.184288
	倍面積		-514.173709
	面積		257.0868545
	地積		257.08㎡

地番25号地			
測点	Xn	Yn	(Xn+1 - Xn-1)Yn
b90	144412.936	53851.657	677884.658316
d15	144410.349	53868.667	-1069993.332621
d42	144393.073	53866.040	-808421.528320
b88	144395.341	53851.130	252454.097440
b89	144397.761	53849.349	947479.295655
	倍面積		-596.809530
	面積		298.4047650
	地積		298.40㎡

地番26号地			
測点	Xn	Yn	(Xn+1 - Xn-1)Yn
d15	144410.349	53868.667	897344.254886
d14	144409.731	53872.731	-174116.666592
b45	144407.117	53889.917	-425245.335047
K33	144401.840	53884.753	-338019.055569
K32	144400.844	53883.837	-116658.507105
K31	144399.675	53882.862	-145429.844538
K30	144398.145	53881.748	-151192.184888
K29	144396.869	53880.882	-149896.613724
K28	144395.363	53879.992	-160939.536104
K27	144393.882	53879.226	-149353.214472
K26	144392.591	53878.634	-141054.263812
K25	144391.264	53878.102	-72843.193904
b65	144391.239	53878.093	97465.470237
d42	144393.073	53866.040	1029380.024400
	倍面積		-558.666232
	面積		279.3331160
	地積		279.33㎡

地番27号地			
測点	Xn	Yn	(Xn+1 - Xn-1)Yn
d43	144387.559	53862.337	597764.216026
b67	144385.408	53876.476	-126663.595076
K20	144385.208	53876.434	-108668.767378
K19	144383.391	53876.162	-192068.517530
K18	144381.643	53875.973	-209954.666781
K17	144379.494	53875.806	-245889.178584
K16	144377.079	53875.676	-325678.461420
K15	144373.449	53875.531	-243463.524589
K14	144372.560	53875.511	-103171.603565
K13	144371.534	53875.532	59532.462860
K12	144373.665	53863.972	149526.386272
d44	144374.310	53860.322	748335.313868
	倍面積		-399.935897
	面積		199.9679485
	地積		199.96㎡

地番28号地			
測点	Xn	Yn	(Xn+1 - Xn-1)Yn
d45	144389.762	53847.853	638204.753756
d43	144387.559	53862.337	-832280.831324
d44	144374.310	53860.322	-676701.085608
K11	144374.995	53856.448	54287.299584
K10	144375.318	53853.253	29511.582644
K9	144375.543	53849.747	20947.551583
d46	144375.707	53845.716	765632.235804
	倍面積		-398.493561
	面積		199.2467805
	地積		199.24㎡

地番29号地			
測点	Xn	Yn	(Xn+1 - Xn-1)Yn
d49	144393.231	53825.046	732666.526152
d47	144391.304	53837.716	-915618.036012
d48	144376.224	53835.422	-799402.181278
K7	144376.455	53831.550	50063.341500
K6	144377.154	53824.584	45535.598064
K5	144377.301	53823.933	28957.275954
d50	144377.692	53822.683	857395.340190
	倍面積		-402.135430
	面積		201.0677150
	地積		201.06㎡

地番30号地			
測点	Xn	Yn	(Xn+1 - Xn-1)Yn
d51	144395.577	53809.624	651957.404384
d49	144393.231	53825.046	-962660.947710
d50	144377.692	53822.683	-825263.198439
K4	144377.898	53822.026	98709.595684
K3	144379.526	53816.092	164085.264508
K2	144380.947	53808.386	85501.525354
d52	144381.115	53807.424	787202.613120
	倍面積		-467.743099
	面積		233.8715495
	地積		233.87㎡

地番31号地			
測点	Xn	Yn	(Xn+1 - Xn-1)Yn
d53	144398.351	53791.384	610370.834248
d51	144395.577	53809.624	-927462.679264
d52	144381.115	53807.424	-646388.584512
K1	144383.564	53793.375	167566.363125
d54	144384.230	53789.236	795381.432732
	倍面積		-532.633671
	面積		266.3168355
	地積		266.31㎡

地番32号地			
測点	Xn	Yn	(Xn+1 - Xn-1)Yn
b79	144401.167	53772.868	599083.522388
d53	144398.351	53791.384	-911064.670808
d54	144384.230	53789.236	-641920.742424
K70	144386.417	53775.632	160251.383360
b80	144387.210	53770.745	793118.488750
	倍面積		-532.018734
	面積		266.0093670
	地積		266.00㎡

地番33号地			
測点	Xn	Yn	(Xn+1 - Xn-1)Yn
b81	144403.812	53755.477	-41069.184428
b79	144401.167	53772.868	-892737.154536
b80	144387.210	53770.745	-616427.820680
K69	144389.703	53755.382	244533.232718
K68	144391.759	53752.604	122717.194932
K67	144391.986	53752.459	546770.012948
b82	144401.931	53753.133	635684.550858
	倍面積		-529.168188
	面積		264.5840940
	地積		264.58㎡

地番その他			
測点	Xn	Yn	(Xn+1 - Xn-1)Yn
d23	144433.748	53806.614	51492.929598
d26	144433.222	53810.074	-108104.438666
d25	144431.739	53809.848	-51496.024536
d24	144432.265	53806.388	108097.033492
	倍面積		-10.500112
	面積		5.2500560
	地積		5.25㎡

地番公園1			
測点	Xn	Yn	(Xn+1 - Xn-1)Yn
d22	144434.371	53802.519	658058.609889
d23	144433.748	53806.614	-113316.729084
d24	144432.265	53806.388	-108097.033492
d25	144431.739	53809.848	51496.024536
d26	144433.222	53810.074	44124.260680
d19	144432.559	53814.432	-727409.677344
d21	144419.705	53812.476	-652261.021596
d27	144420.438	53807.656	97499.472672
d28	144421.517	53800.563	749603.244279
	倍面積		-302.849460
	面積		151.4247300
	地積		151.42㎡

地番公園2			
測点	Xn	Yn	(Xn+1 - Xn-1)Yn
d47	144391.304	53837.716	728854.999208
d45	144389.762	53847.853	-839864.963241
d46	144375.707	53845.716	-745386.246588
K8	144375.919	53840.518	27835.547806
d48	144376.224	53835.422	828257.967470
	倍面積		-302.695345
	面積		151.3476725
	地積		151.34㎡

地番d開発道路			
測点	Xn	Yn	(Xn+1 - Xn-1)Yn
b22	144449.423	53757.459	16826.084667
b21	144447.025	53759.275	-248959.202525
b20	144444.792	53773.959	-223161.929850
d2	144442.875	53786.560	-205948.738240
d4	144440.963	53799.135	-205943.088780
d6	144439.047	53811.730	-206260.361090
d8	144437.130	53824.335	-206147.203050
d10	144435.217	53836.911	-206303.042952
d12	144433.298	53849.526	-212382.530544
b34	144431.273	53862.844	-230640.698008
b37	144429.016	53877.677	-25591.896575
b36	144430.798	53880.097	850389.570951
b35	144444.799	53882.227	718034.557002
b85	144444.124	53887.696	-799100.643984
b84	144429.970	53885.543	-893152.875225
b83	144427.549	53887.324	-232793.239680
b39	144425.650	53899.811	-115183.896107
K40	144425.412	53899.724	-309546.114932
b44	144419.907	53897.613	-109735.540068
d13	144423.376	53874.807	342374.398485
b92	144426.262	53855.833	59510.695465
b91	144424.481	53853.413	-717650.581638
b90	144412.936	53851.657	-1438916.275040
b89	144397.761	53849.349	-947479.295655
b88	144395.341	53851.130	-252454.097440
d42	144393.073	53866.040	-220958.496080
b65	144391.239	53878.093	-149942.732819
K24	144390.290	53877.758	-119554.745002
K23	144389.020	53877.355	-131730.132975
K22	144387.845	53877.029	-133884.417065
K21	144386.535	53876.710	-131297.542270
b67	144385.408	53876.476	55169.511424
d43	144387.559	53862.337	234516.615298
d45	144389.762	53847.853	201660.209485
d47	144391.304	53837.716	186763.036804
d49	144393.231	53825.046	229994.421558
d51	144395.577	53809.624	275505.274880
d53	144398.351	53791.384	300693.836560
b79	144401.167	53772.868	293653.632148
b81	144403.812	53755.477	41069.184428
b82	144401.931	53753.133	173031.335127
K66	144407.031	53753.478	552209.479494
b6	144412.204	53753.888	151370.946808
b5	144409.847	53755.757	-216205.654654
d36	144408.182	53766.700	-195925.854800
d37	144406.203	53779.715	-209740.888500
d38	144404.282	53792.341	-206132.250712
d39	144402.371	53804.908	-205696.163284
d40	144400.459	53817.478	-205798.035872
d41	144398.547	53830.048	-200570.758848
b4	144396.733	53841.977	-1776.785241
b3	144398.514	53844.398	955576.531306
b2	144414.480	53846.826	1438787.190720
b52	144425.234	53848.462	709399.638388
b51	144427.654	53846.680	258679.450720
d16	144430.038	53831.006	162401.084430
d19	144432.559	53814.432	171345.151488
d26	144433.222	53810.074	63980.177986
d23	144433.748	53806.614	61823.799486
d22	144434.371	53802.519	157318.565556
d29	144436.672	53787.393	247906.094337
d32	144438.980	53772.217	234608.182771
b61	144441.035	53758.706	11773.156614
b60	144439.199	53756.327	305174.668379
K62	144446.712	53757.123	549612.825552
		倍 面 積	-3766.399388
		面 積	1883.1996940
		地 積	1883.19
			m ²